

CYNGOR GWLEDIG LLANELLI
Adeiladau Vauxhall, Vauxhall, Llanelli, SA15 3BD
Ffôn: 01554 774103

PWYLLGOR CYSWLLT A CHYNLLUNIO

A gynhelir yn Siambr y Cyngor Ddydd Llun, 21 Tachwedd, 2016 am 4.45 y.h.


CLERC y CYNGOR

15 Tachwedd, 2016

AGENDA

1. Derbyn ymddiheuriadau am absenoldeb.
2. Derbyn Datganiad o Fuddiannau gan Aelodau mewn perthynas â'r busnes i'w drafod.
3. Ceisiadau Cynllunio - cytuno i ymateb y Cyngor mewn perthynas â'r ceisiadau cynllunio canlynol a dderbyniwyd gan Gyngor Sir Gâr:-
 - (1) S/34613 Cyscod Y Cwm, Cynheidre
 - (2) S/34628 35 Hill Top, Dyffryn y Swistir
 - (3) S/34629 Lewis Arms, Heol Yspitty, Bynea
 - (4) S/34643 20 Hill Top, Dyffryn y Swistir
 - (5) S/34652 2 Clos Cefn Bryn, Llwynhendy
 - (6) S/34653 22 Clos Y Gerddi, Bynea
 - (7) S/34662 41A Brynelli, Dafen
4. Materion a drafodwyd yn unol â phwerau a ddirprwywyd i'r Clerc – nodi ymateb y Cyngor ynghylch y Cyngor Sir Caerfyrddin cais cytnllunio a newidiwyd:-
 - (1) S/34601 Clwb Beicio Bynea, Heol Y Bwlch, Bynea
5. Cyfyngiadau Aros Arfaethedig – Heol y Sandy a Maes y Coed, Llanelli – Ymgynghoriad Statudol – ysteriad gohebiaeth a dderbyniwyd oddi wrth Cyngor Sir Caerfyrddin a chyuno ar ymateb y Cyngor.
6. Dirymu'r Gwaharddiad Presennol ar Aros ar Heol Ysbyty (Ochr Ddedheuol) Bynea – ysteriad gohebiaeth a dderbyniwyd oddi wrth Cyngor Sir Caerfyrddin a chyuno ar ymateb y Cyngor.

7. Cau Ffordd Dros Dro – ysteriad gohebiaeth a dderbyniwyd oddi wrth Cyngor Sir Caerfyrddin a chyuno ar ymateb y Cyngor mewn perthynas â:

- (1) Pen-Y-Fai Lane, Llanelli
- (2) Heol Nant, Swiss Valley

Aelodau'r Pwyllgor:

Cyng. M. L. Evans, (Cadeirydd y Pwyllgor), S. M. Caiach (Is-Gadeirydd y Pwyllgor), S. M. Donoghue, (Cadeirydd y Cyngor), F. Akhtar, T. Bowen, S. L. Davies, H. J. Evans, S. N. Lewis, C. A. Rees, W. V. Thomas and G. H. Wooldridge.

LLANELLI RURAL COUNCIL
Vauxhall Buildings, Vauxhall, Llanelli, SA15 3BD
Tel: 01554 774103

PLANNING AND LIAISON COMMITTEE

To be held at the Council Chamber on Monday, 21 November, 2016 at 4.45 p.m.


CLERK to the COUNCIL

15 November, 2016

AGENDA

1. To receive apologies for absence.
2. To receive Members' Declarations of Interest in respect of the business to be transacted.
3. Planning Applications – to agree the Council's response in respect of the following planning applications received from Carmarthenshire County Council:-
 - (1) S/34613 Cyscod Y Cwm, Cynheidre
 - (2) S/34628 35 Hill Top, Swiss Valley
 - (3) S/34629 Lewis Arms, Yspitty Road, Bynea
 - (4) S/34643 20 Hill Top, Swiss Valley
 - (5) S/34652 2 Clos Cefn Bryn, Llwynhendy
 - (6) S/34653 22 Clos Y Gerddi, Bynea
 - (7) S/34662 41A Brynelli, Dafen
4. Matters dealt with under the Clerk's delegated powers – to note the Council's response to Carmarthenshire County Council in respect of the following planning application:-
 - (1) S/34601 Bynea Cycling Club, Heol Y Bwlch, Bynea
5. Proposed Waiting Restrictions – Sandy Road & Maes Y Coed, Llanelli – Statutory Consultation – to receive correspondence from Carmarthenshire County Council and to agree the Council's response.
6. Revocation of Existing Prohibition of Waiting at Yspitty Road (South Side) Bynea – to receive correspondence from Carmarthenshire County Council and to agree the Council's response.

7. Temporary Road Closures – to receive correspondence from Carmarthenshire County Council and to agree the Council's response in respect of:

- (1) Pen-Y-Fai Lane, Llanelli
- (2) Heol Nant, Swiss Valley

Members of the Committee:

Cllrs. M. L. Evans, (Chairman of Committee), S. M. Caiach (Vice-Chairman of Committee), S. M. Donoghue, (Chairman of Council), F. Akhtar. T. Bowen, S. L. Davies, H. J. Evans, S. N. Lewis, C. A. Rees, W. V. Thomas and G. H. Wooldridge.

Application No./ Development	Applicant/Location	Recommendation
S/34613 Certificate of Lawfulness	Mrs N. Burton Cysgod Y Cwm Cynhiedre Llanelli (Glyn Ward)	NO OBJECTION


Consent is required for an existing use of operation or activity including those in breach of a planning condition: property in residential use (breach of condition 2 of planning permission S/17820, dwelling not built in accordance with approved plans.

S/34628 Extensions	Mr. & Mrs Harries 35 Hill Top Swiss Valley Llanelli (Swiss Valley Ward)	NO OBJECTION provided: 1. The drainage generated from the additional development does not increase the hydraulic load on the public sewer. 2. The general scale and massing of the proposed extensions do not result in a disproportionate increase in the size of the original development. 3. The extensions being subordinate and compatible with the original dwelling in terms of scale and design and do not represent an incongruous form of development that would be unacceptably harmful to the character and appearance of the dwelling and surrounding residential area. 4. There is no detrimental impact on the amenity and privacy of neighbouring dwellings.
-----------------------	---	--

Consent is required for the demolition of the existing attached garage and construction of single storey lean-to extension. The proposals also include a first floor rear extension over the existing kitchen flat roof.

S/34629 Extensions	Felinfoel Brewery Company Ltd Lewis Arms
-----------------------	---

Application No./ Development	Applicant/Location	Recommendation
	Yspitty Road Bynea Llanelli (Bynea Ward)	NO OBJECTION
Consent is required for two proposed extensions to existing Public House.		
S/34643 Extension	Mr. M. Davies 20 Hill Top Swiss Valley Llanelli (Swiss Valley Ward)	NO OBJECTION provided the drainage generated from the additional development does not increase the hydraulic load on the public sewer.
Consent is required for a proposed two two storey side lounge/bedroom extension.		
S/34652 Decking and Fencing	Mr. & Mrs A. Poffley 2 Clos Cefn Bryn Llwynhendy Llanelli (Bynea Ward)	OBJECTION – the positioning and height of the rear deck area has a detrimental impact on the general amenity and privacy of neighbouring dwellings.
Consent is required for a rear deck and fencing area (retrospective).		
S/34653 Extension	Mr. C. Stephens 22 Clos Y Gerddi Bynea Llanelli (Bynea Ward)	NO OBJECTION provided the drainage generated from the additional development does not increase the hydraulic load on the public sewer.
Consent is required for a two storey extension to the rear and side of the existing building.		
S/34662 Dwelling	Mr. Z. Ikram 41A Brynelli Dafen Llanelli (Dafen Ward)	NO OBJECTION provided the drainage generated from the additional development does not increase the hydraulic load on the public sewer.
Consent is required for the development of a two bedroom detached dwelling.		

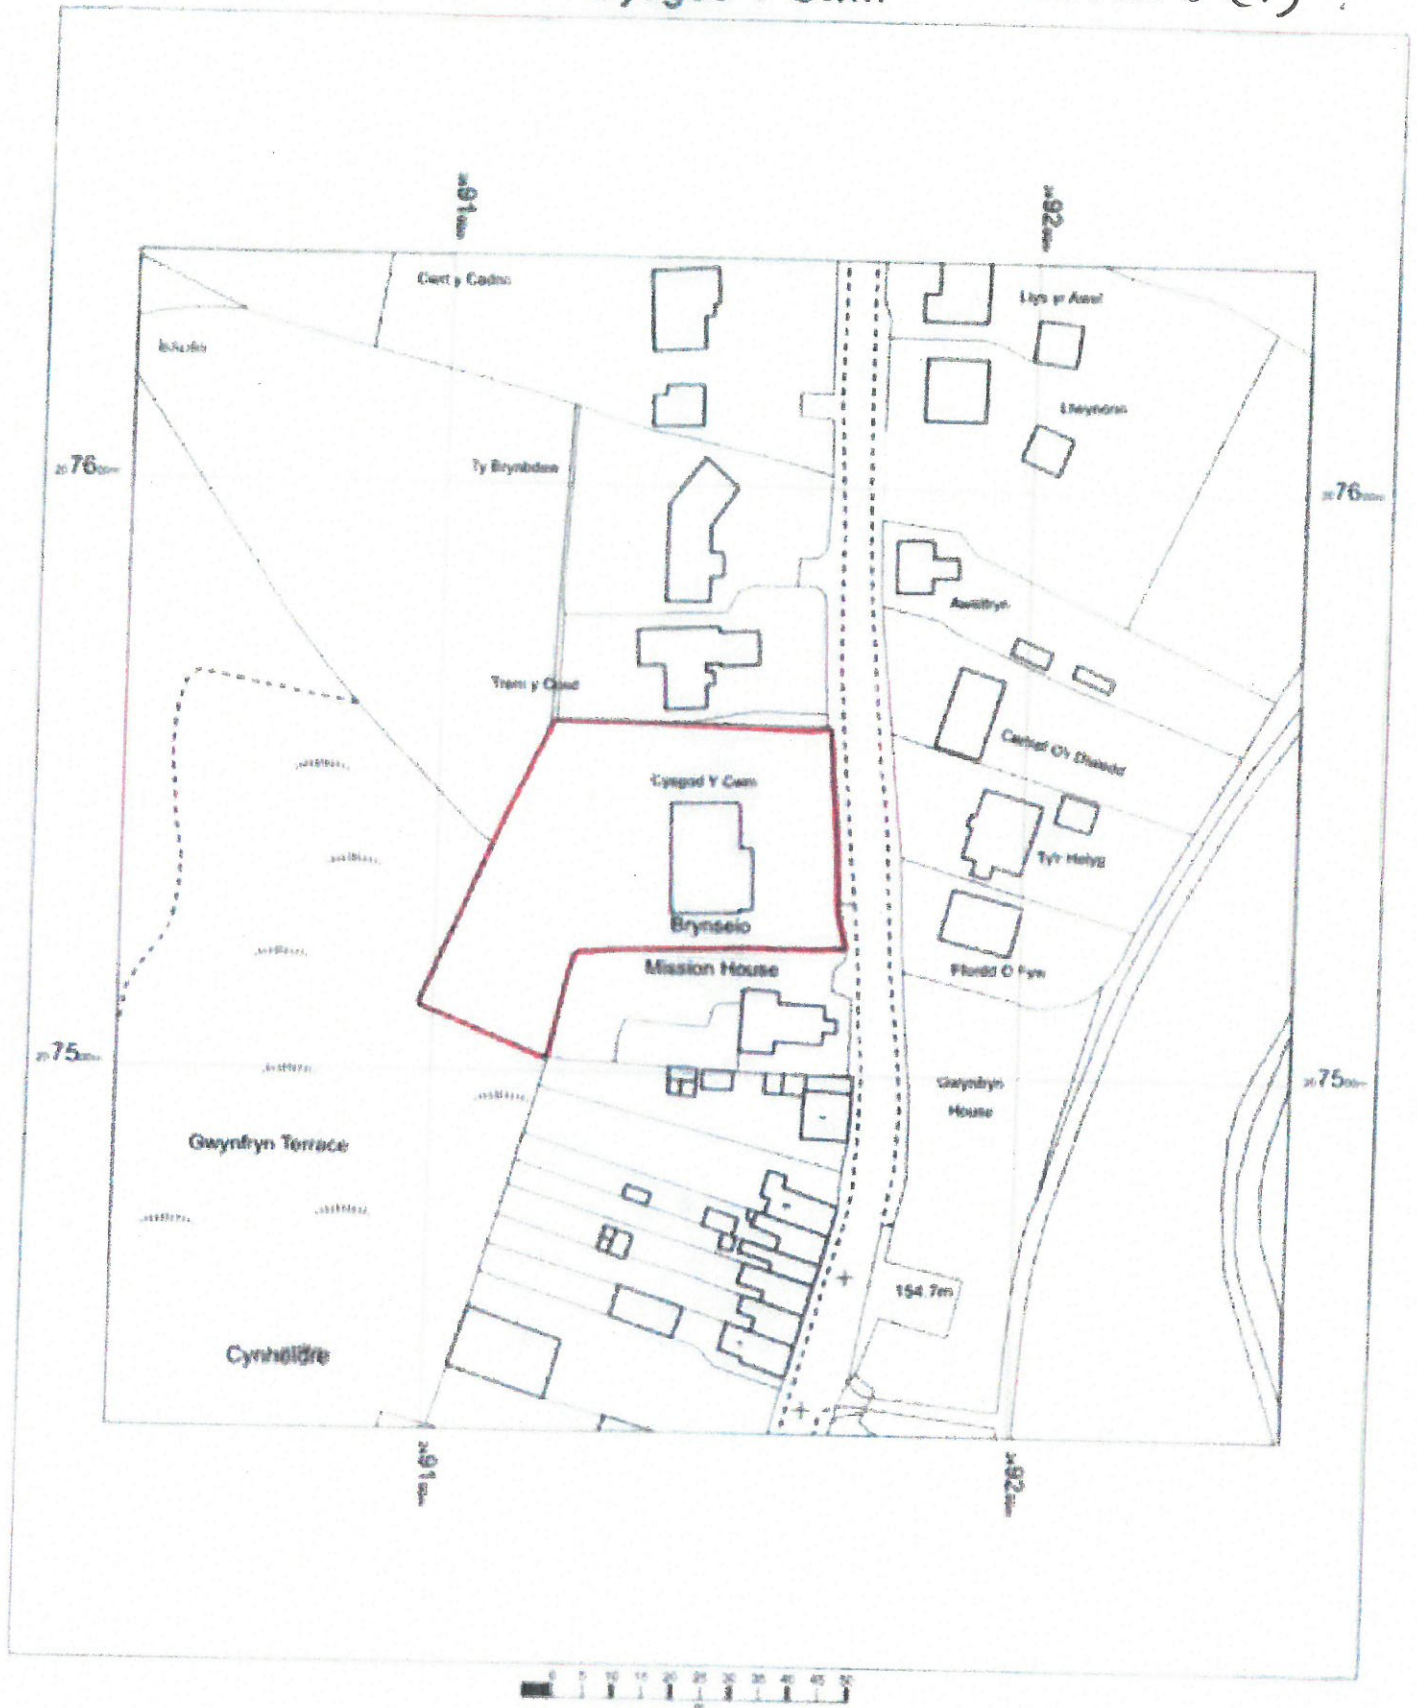


Cysgod Y Cwm
Cynheiddre
Llanelli
SA15 5YF

OS MasterMap 1250/2500/10000 scale
16 September 2016, ID BW1-00561470
maps.blackwell.co.uk

1:1250 scale print at A4, Centre: 249146 E, 207536 N

© Crown Copyright and database rights 2016 OS
1000119680

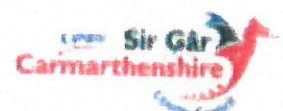

Ordnance Survey (c) Crown Copyright 2016. All rights reserved. Licence number 100022432



SITE BLOCK PLAN 1:500



SITE LOCATION PLAN 1:1250

THIS SCHEME IS SUBJECT TO LOCAL PLANNING AND ALL OTHER NECESSARY CONSENTS. ALL DIMENSIONS, SITE LEVELS AND SITE SURVEY UNLESS STATED OTHERWISE, ALL DIMENSIONS MUST BE CHECKED ON SITE. DO NOT SCALE OFF THE DRAWING. THIS DRAWING IS TO BE READ IN CONJUNCTION WITH ALL RELEVANT CONSULTANTS' AND/OR SPECIALISTS' DRAWINGS OR DOCUMENTS. 'SAFING ARCHITECTURAL DESIGN' REFERS TO THE WORKING DOCUMENTS FOR THE DESIGNER BEFORE THE APPROVAL OF ANY WORKING CONCEPTS OR CLARIFICATION RELATING TO DESIGN OF FOUNDATIONS, FLOOR SLABS AND ANY OTHER STRUCTURAL ELEMENTS ARE TO BE REFERRED TO THE STRUCTURAL ENGINEER FOR CLARIFICATION.

PLANNING

Revision	Description	Date



Project Client

Mr & Mrs Harries

Project Title

**Hilltop, Swiss Valley, Llanelli,
Carmarthenshire**


Drawing Time


Drawing Title

Scale 1:500-1:250	Drawn by .	
Date 11.10.2016	Job No. 680	Drawing No. LP-01
Rev.No. .	Checked	Sheet Size A3

SAURO ARCHITECTURAL DESIGN
9 ELLISTON TERRACE, CARMARTHEN
CARMARTHENSHIRE, SA31 1HA.
Tel: 01267 233 684
email: design@sauroarchitectural.co.uk
© Drawing Copyright Sauro Architectural Design

Field / Waste Land

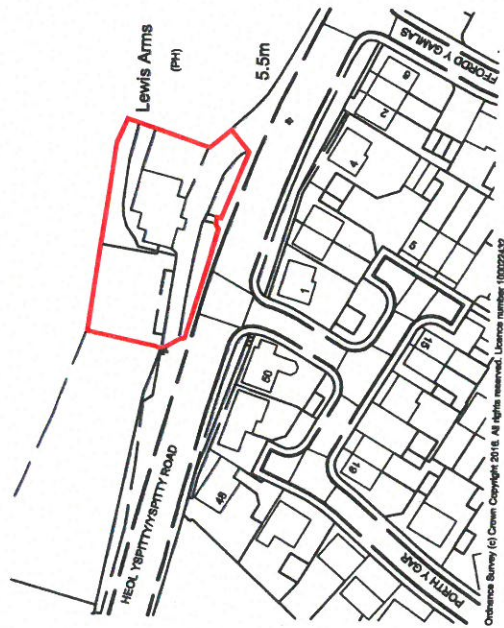


 designmanagementpartnership 8 trade street, cardiff, cf10 5dt T +44(0)29 2084 4829 F +44(0)29 2084 4831 E mail@designmanagementpartnership.com	rev A	date 201916	revision notes The location plan shows the site in relation to the wider area as per planning guidelines.	title -	agreed dimensions to be used in preference to actual dimensions to be checked by the contractor before construction. Any dimensions which are in any dimension other than reported to the contractor are to be used in conjunction with the contractor's own survey data.	scale @ A3 1:1250	drawn CL	check -	date 08.10.16	status Planning	job no 16.048	rev A
	Location Plan The Lewis Arms Bynas for Fairtel Brewery					drawing number 001						



Produced 21 Oct 2016 from the Ordnance Survey MasterMap (Topography) Database and incorporating surveyed revision available at this date.


The representation of a road, track or path is no evidence of a right of way. The representation of features as lines is no evidence of a property boundary.

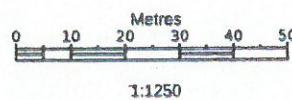


20, Hilltop, Llanelli
SA14 8DF

Supplied by: **Stanfords 21 Oct 2016**
Licence: © Crown Copyright and
database rights 2016 OS100035409
Order Licence Reference: OI1052707
Centre coordinates: 252201 202890


SITE SECTION VIEWS - A-A - Scale - 1:150

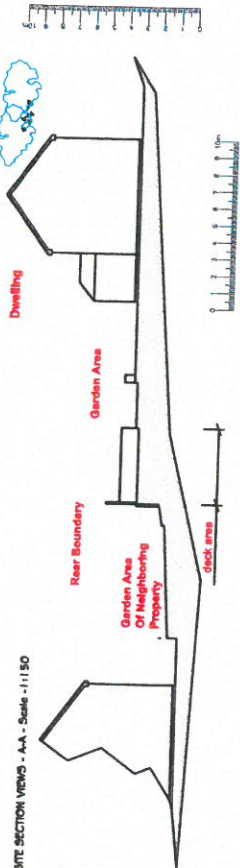


SITE SECTION VIEWS - B-B - Scale - 1:75

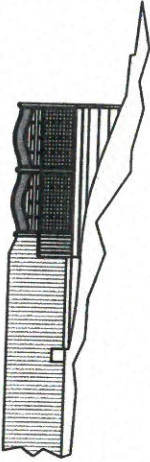

SITE SECTION VIEWS - C-C - Scale - 1:75

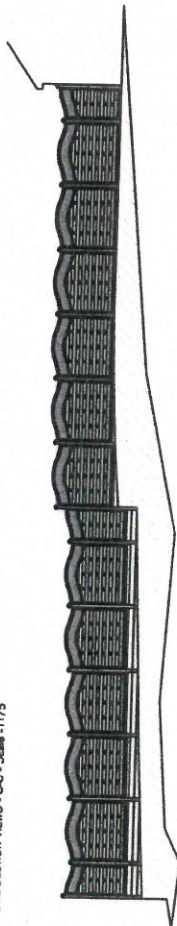


SITE SECTION VIEWS - D-D - Scale - 1:75

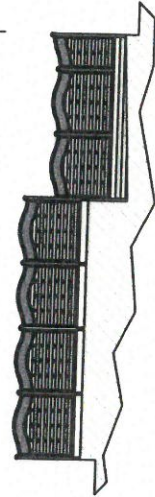

SITE PLAN RETROSPECTIVE - Scale - 1:500




LOCATION PLAN RETROSPECTIVE - Scale - 1:1250

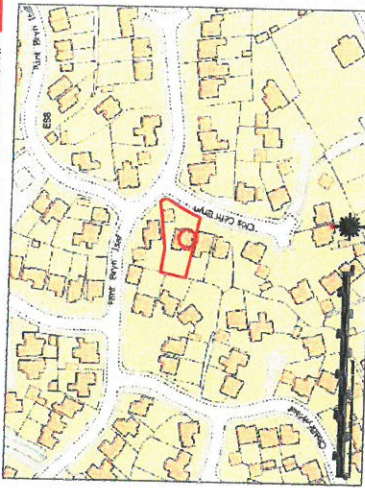

SITE DETAIL PLAN RETROSPECTIVE - Scale - 1:100



FENCE DETAIL RETROSPECTIVE - Scale - 1:25

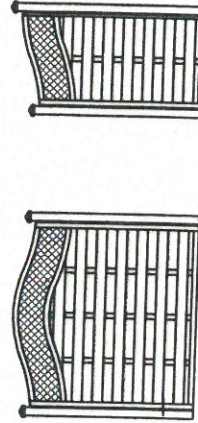

SITE PHOTOGRAPHS



MATERIALS PALETTE
FENCING & BALUSTRADES
TREATED SOFTWOOD




Do not scale from this drawing unless for Planning purposes.
All dimensions are given in millimetres unless otherwise stated.
All dimensions are to be taken from the finished face of the work unless otherwise stated.
The dimensions of any materials to be used in the construction of the work shall be in accordance with the relevant standards.
The dimensions of any materials to be used in the construction of the work shall be in accordance with the relevant standards.

Davidson Design Services
Architectural & Engineering Services
118 St Albans Road
St Albans
VIC 3021
Tel: 03 9479 1188
Fax: 03 9479 1189
0800 913 0824

2 GLOS CERN, LUMINERY,
LIANELLI, CANBERRA, ACT 2601

Project: RETROSPECTIVE DECK AREA
FENCING
Client: Mr. & Mrs. Peckley
Drawing No: RETROSPECTIVE PLANS

Date: 10.2016
Noted@A1
U
AP-01
PLANNING

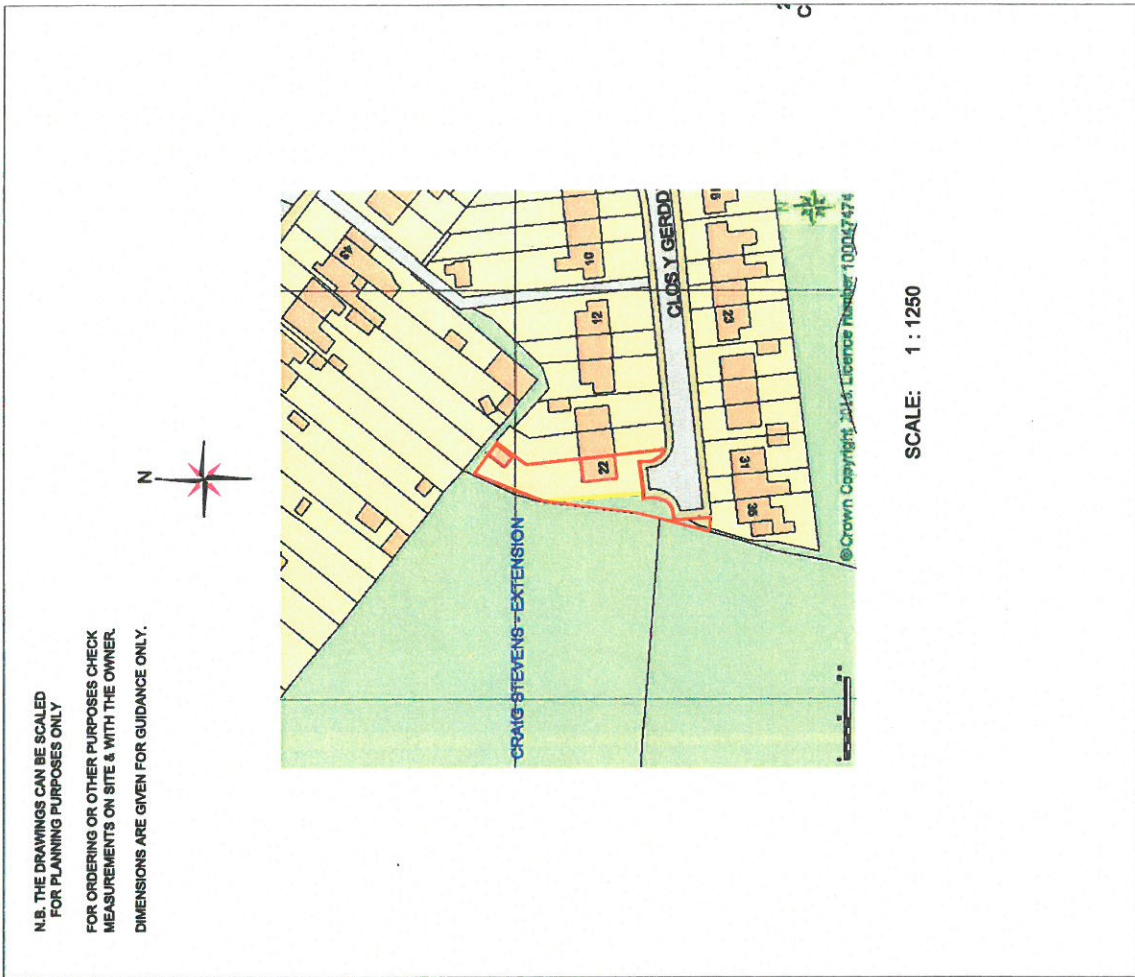

N.B. THE DRAWINGS CAN BE SCALED FOR PLANNING PURPOSES ONLY
FOR ORDERING OR OTHER PURPOSES CHECK MEASUREMENTS ON SITE & WITH THE OWNER. DIMENSIONS ARE GIVEN FOR GUIDANCE ONLY.

Atlas and Partners

Planning and Building Services
Red Gables - Llanteg - Pembrokehire - SA67 8PU
Tel: 07810 891 375 - email: petetheplan@hotmail.co.uk

DRAWING NO:	STE 02
DRAWN BY:	PW
DATE:	01/11/2016
SCALE:	1 : 1250 + 1:500 @ A3
CLIENT:	Mr Craig Stephens

TITLE: LOCATION & BLOCK PLANS


SCALE: 1:500 @ A3





- DETAIL LIST**
- A - BOUNDARY FENCE - TO DETAIL
 - B - BOUNDARY FENCE - TO DETAIL
 - C - AREA LAID TO LAWN
 - D - CLOTHES DRYING FACILITY
 - E - PATIO AREA - CONC. SLAB
 - F - BOUNDARY FENCE - TO DETAIL
 - G - SHED / CYCLE STORAGE
 - H - BIN STORAGE AREA
 - I - GATES
 - J - ACCESS PATH
 - K - 2 NO. PARKING SPACES TO LA
 - L - BLOCK PAVEMENT - TO DETAIL

DETAIL L - BLOCK PAVING

- Dymek Pro Permeable Paving is a Sustainable Urban Drainage System (SUDS) for driveways, on additional drainage is needed
- Dymek Pro is the perfect permeable alternative to the most leading Dymek 50
- For co-ordinating kerbs and edgings see pages 172-175
- No planning permission, membranes, tanks or soakaways required

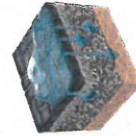

DRAWING TO BE READ IN CONJUNCTION WITH:
DRAWING ZI-01
PAVING DOCUMENT P01
MATERIALS DOCUMENT MAT01
DRAINAGE PLAN

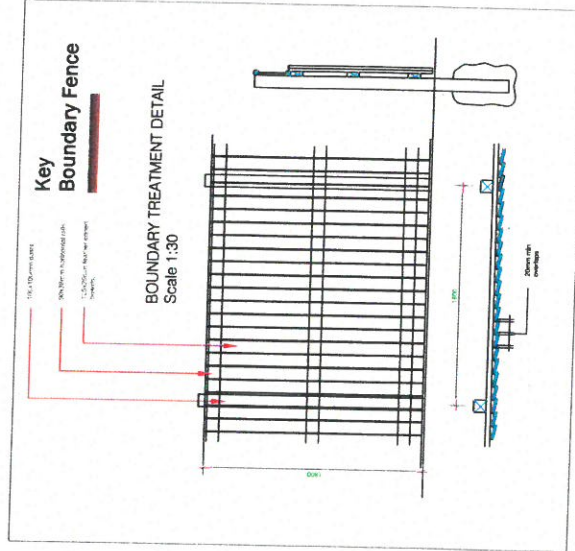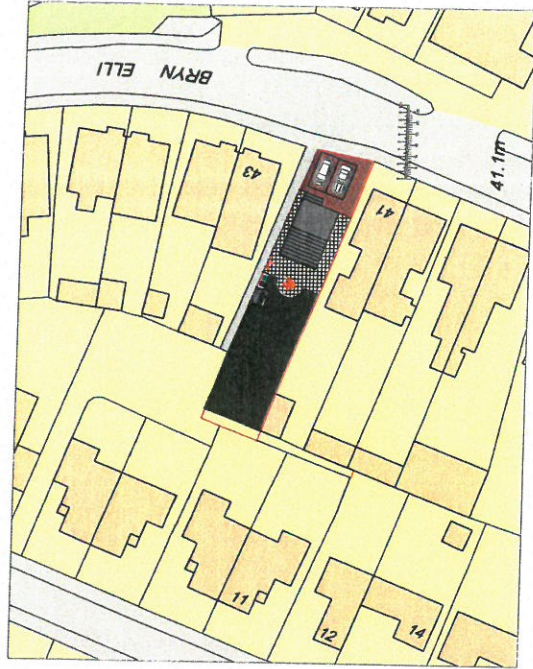


Application No./ Development	Applicant/Location	Recommendation
---------------------------------	--------------------	----------------

The following application has been determined under the Clerk's delegated powers:

S/34601 Equipment Storage Shed	Bynea Cycling Club Heol Y Bwlch Bynea Llanelli (Bynea Ward)	NO OBJECTION
-----------------------------------	---	--------------

Consent was a required for the construction of an equipment storage shed alongside existing clubhouse.

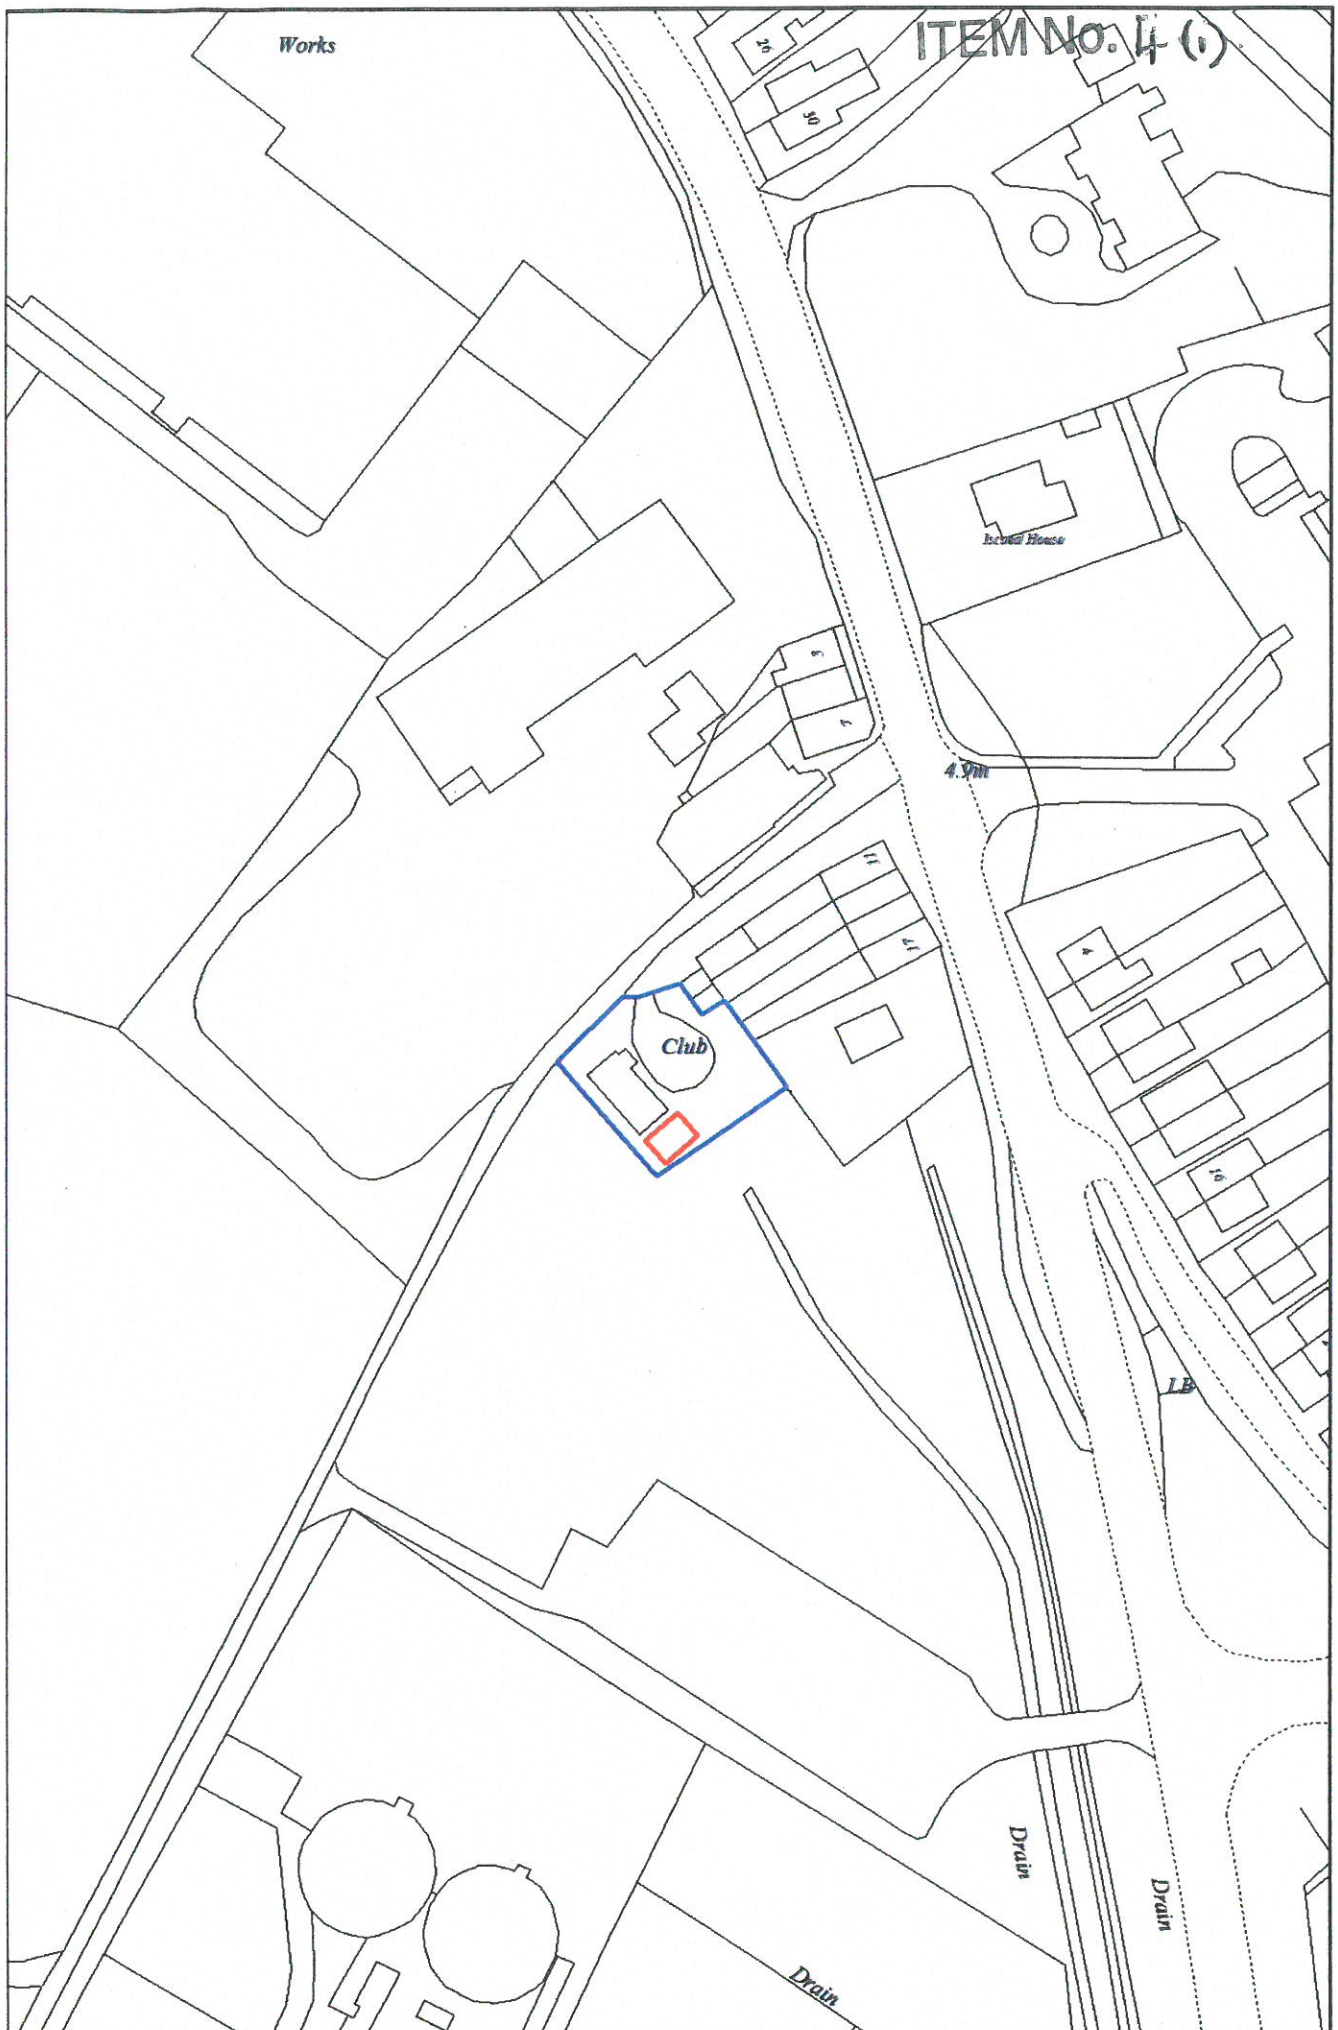

Plan title: LP1: Location Plan of Proposed Storage Building at Bynea Cycling Club

Copyright (c) 2003 Ordnance Survey

Date: 14/10/2016

DM sequence no:

Scale: n/a

Helen Thomas**Subject:**FW: Proposed Waiting Restrictions - Sandy Road & Maes y Coed, Llanelli
STATUTORY CONSULTATION**Attachments:**

Waiting Restrictions.pdf

MAES Y COED, LLANELLI COMMUNITY COUNCIL	
DATE	- 1 NOV 2016
FILE REF.	
PASSED TO	P&L

From: Martin E Owen [mailto:MEOWen@carmarthenshire.gov.uk]**Sent:** 31 October 2016 11:24

To: Cllr. Sian M Caiach; Cllr. Penny Edwards; enquiries; 'thomas.sharville@dyfed-powys.pnn.police.uk';
's.cole@mawwfire.gov.uk'; 'j.l.jones@mawwfire.gov.uk'; 'Control@mawwfire.gov.uk';
'Christian.Newman@wales.nhs.uk'; 'trafficorderswestandwales@fta.co.uk'; 'midlands-western@rha.uk.net';
'info@carmarthenshiredisabledaccessgroup.org.uk'; 'w.m.thomas@btinternet.com'; 'Owen.williams@firstgroup.com';
'alandaviescoaches@gmail.com'; 'alun.phillips@1stchoiceltd.co.uk'; 'coachhire@gwynneprice.co.uk';
'drtaxisllanelli@gmail.com'; 'morristravel2010@yahoo.co.uk'

Cc: Vivian Phillips; John McEvoy; D Alwyn Evans**Subject:** Proposed Waiting Restrictions - Sandy Road & Maes y Coed, Llanelli - STATUTORY CONSULTATION

Dear Councillor/Sir/Madam,

RE: Proposed Waiting Restrictions – Sandy Road & Maes y Coed, Llanelli - STATUTORY CONSULTATION

It is proposed to introduce and remove various lengths of waiting restrictions in the vicinity of the junction of Sandy Road with Maes y Coed in Llanelli - as illustrated on the attached PDF plan. The changes to the waiting restrictions are desirable to improve road space management in respect of stationary vehicles to coincide with the introduction of traffic signal control on the junction. The length of existing parking restrictions to be revoked are as a result of the existing pedestrian crossing being incorporated as part of the junction signalisation. The proposed waiting restrictions on Maesycoed are necessary to allow the traffic signals to operate safely and maintain traffic flow through the junction. A bus stop clearway marking is also proposed on Sandy Road to the East of its junction with Maes y Coed.

If you require a paper copy of the plan please reply to this email. Below is a schedule which describes the lengths and locations of the waiting restrictions which are subject to Traffic Regulation Orders.

SCHEDULE – PROPOSED PROHIBITION OF WAITING AT ANY TIME:

Name of Road	Side of Road	Description
Maes y Coed, Llanelli	East	From a point 13m from its junction with A484 Sandy Road for a distance of 15m in a north easterly direction.
Maes y Coed, Llanelli	West	From a point 13m from its junction with A484 Sandy Road for a distance of 36m in a north easterly direction.

SCHEDULE – EXISTING PROHIBITION OF WAITING AT ANY TIME TO BE REVOKED:

Name of Road	Side of Road	Description
A484 Sandy Road, Llanelli	North	From a point 20m West of the centre of its junction with Maes y Coed for a distance of 57m in a north westerly direction.

I would be grateful to receive your views on the proposed waiting restrictions by **Monday 21st November, 2016**. If I have not received a reply by this date, I will assume you have no objection to the proposals.

Should you have any queries regarding the above please do not hesitate to contact myself, or Mr Vivian Phillips on 01267 228154 or alternatively by email vphillips@carmarthenshire.gov.uk

Yn gywir,
Regards,



Martin E Owen B.Sc, MIHE
Cynorthwy-ydd Dylunio Peirianeg – Engineering Design Assistant
Uned Dylunio Peirianeg – Engineering Design Section
Is-Adran Priffyrdd a Trafnidiaeth – Highways and Transport Division
Adran Yr Amgylchedd – Environment Department

meowen@sirgar.gov.uk / meowen@carmarthenshire.gov.uk
Rhif ffôn / Telephone number 01267 228162 (*5162)

Mae croeso i chi gysylltu â mi yn Gymraeg neu Saesneg
You are welcome to contact me in Welsh or English

KEY

- PROPOSED PROHIBITION OF WAITING AT ANY TIME
- EXISTING DOUBLE YELLOW LINES TO BE REVOKED
- EXISTING DOUBLE YELLOW LINES TO REMAIN
- PROPOSED BUS STOP CLEARWAY

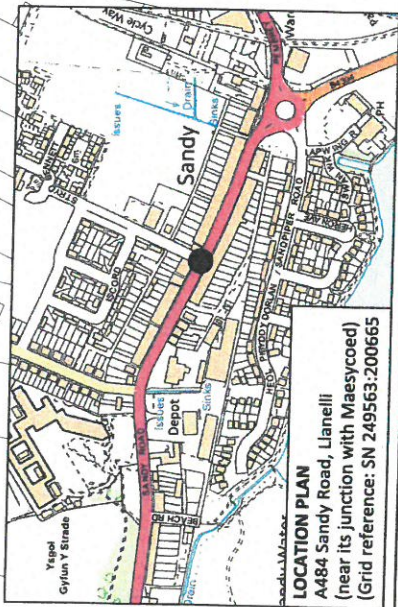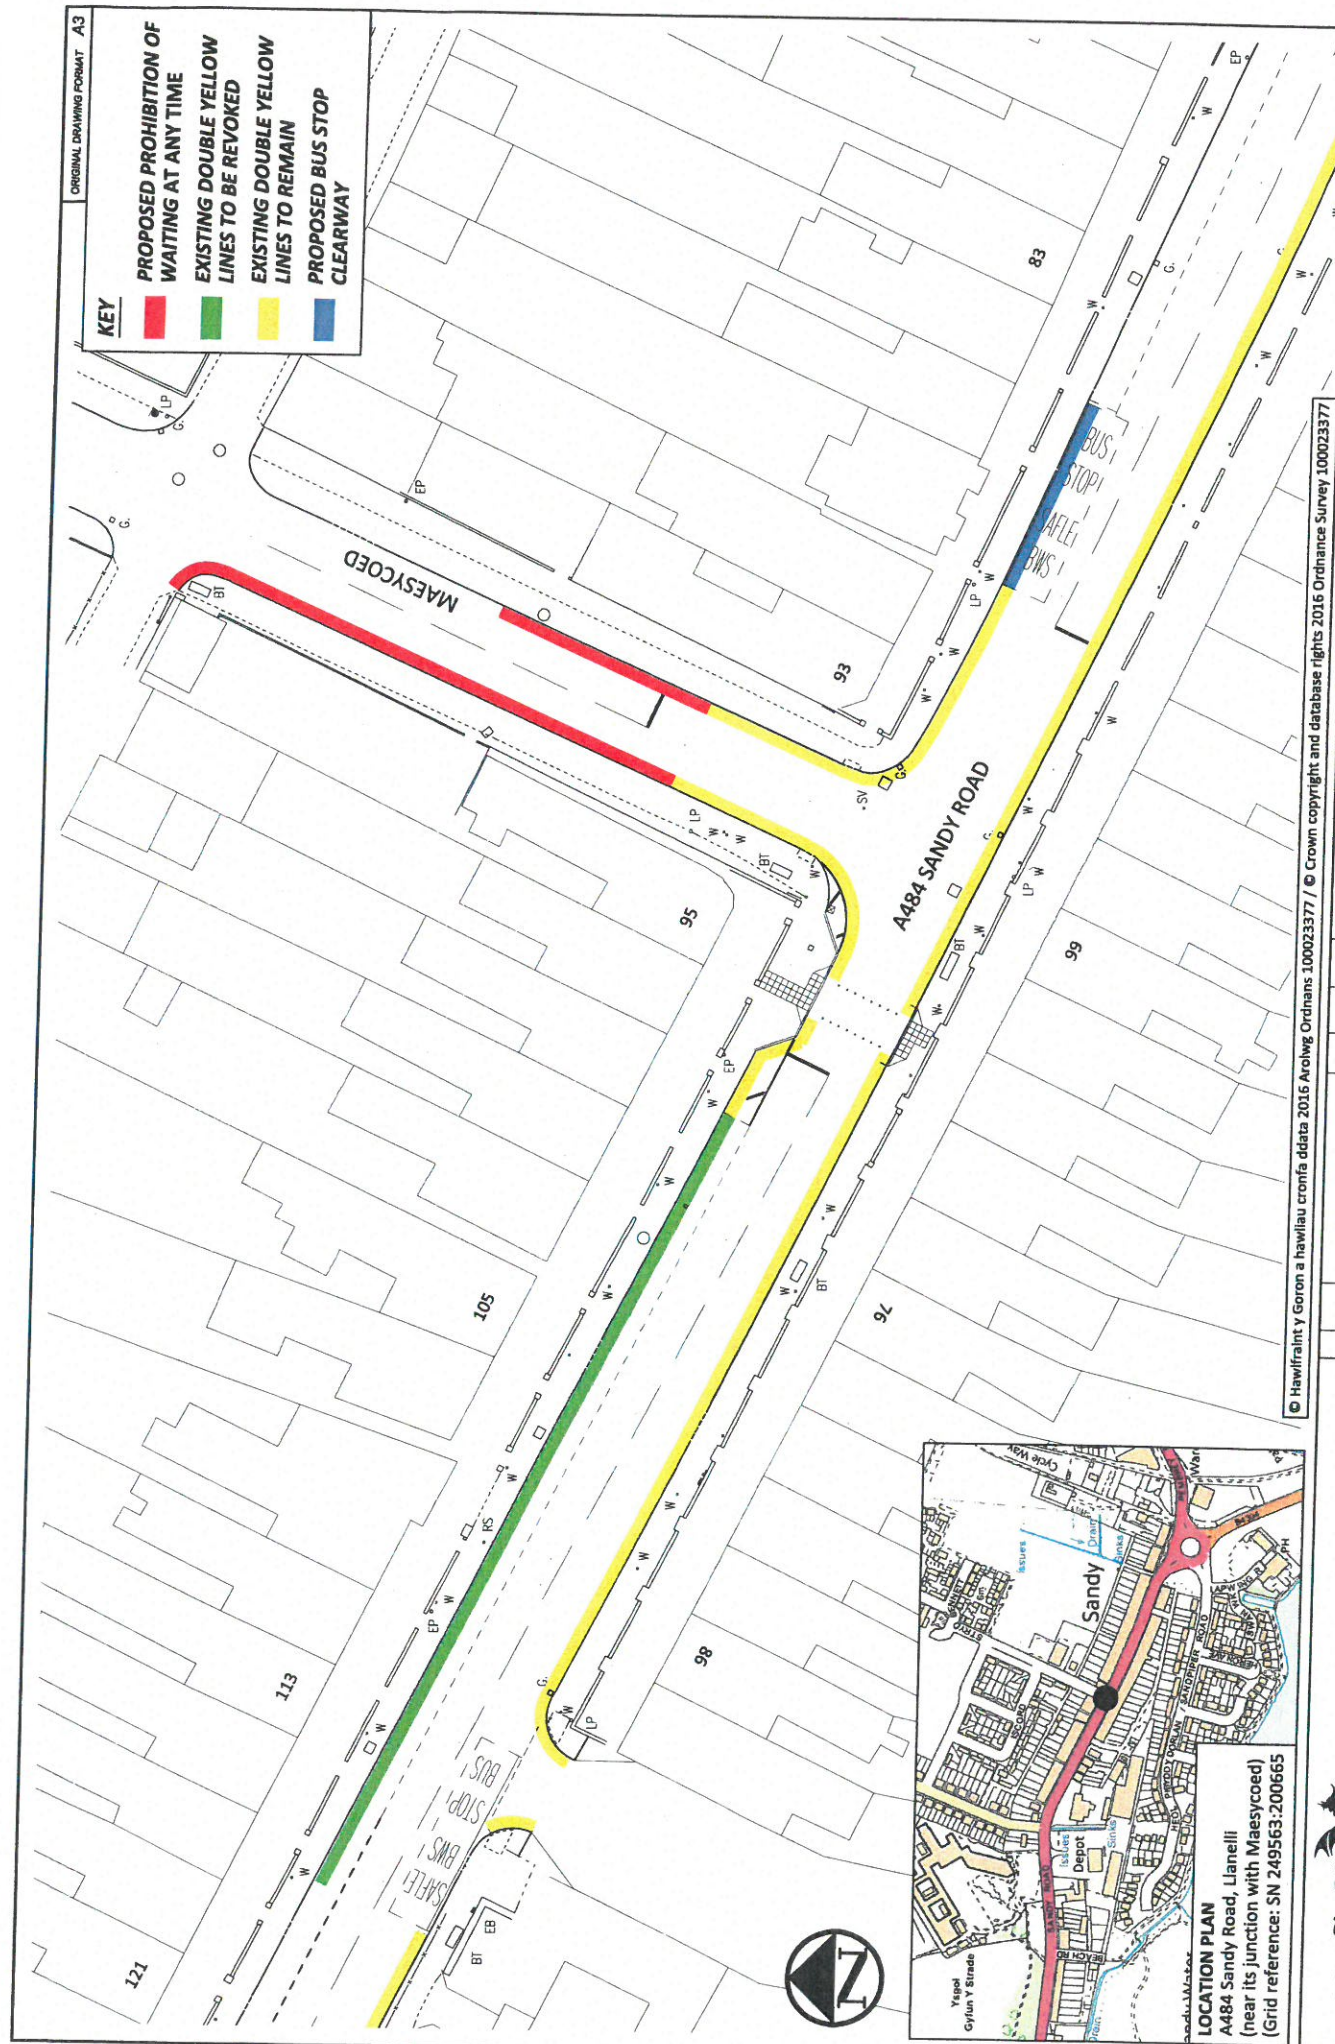

© Hawflraint y Goron a hawliau cronfa ddata 2016 Arrolwg Ordnans 100023377 / © Crown copyright and database rights 2016 Ordnance Survey 100023377

<p>PROPOSED SIGNALISED JUNCTION A484 SANDY ROAD /W MAESYCOED, LLANELLI</p>		<p>Made By JM</p>	<p>Date 20.10.16</p>	<p>Checked NG</p>	<p>Date 31.10.16</p>	<p>Approved VP</p>	<p>Date 31.10.16</p>
<p>PROPOSED WAITING RESTRICTIONS</p>		<p>Project no. 80/0080/415</p>		<p>Project no. 80/0080/415</p>		<p>Project no. 80/0080/415</p>	
<p>Director of Environment Transport and Engineering Division, Environment Department, Carmarthen Carmarthen</p>		<p>SA31 LJP</p>		<p>SA31 LJP</p>		<p>SA31 LJP</p>	
<p>Ruth Mullen BSc. (Hons) Cynnyddwr y Gâr Adrian Angell Neuadd y Sir, Carmarthen</p>		<p>SA31 LJP</p>		<p>SA31 LJP</p>		<p>SA31 LJP</p>	
<p>Carmarthenshire County Council</p>		<p>NOT TO SCALE</p>		<p>CSN-001</p>		<p>CSN-001</p>	

Helen Thomas

From: H Anne Thomas <HAThomas@carmarthenshire.gov.uk>
Sent: 31 October 2016 09:18
To: Christian.newman@wales.nhs.uk; trafficorderswestandwales@fta.co.uk; midlands-western@rha.uk.net; control@mawwfire.gov.uk; s.cole@mawwfire.gov.uk; thomas.sharville@dyfed-powys.pnn.police.uk; w.m.thomas@btinternet.com; enquiries; alandaviescoaches@gmail.com; alun.phillips@1stchoiceltd.co.uk; coachhire@gwynneprice.co.uk; owen.williams@firstgroup.com
Cc: Cllr. Deryk Cundy; Allison Roberts
Subject: REVOCATION OF EXISTING PROHIBITION OF WAITING AT SYPITTY ROAD (SOUTH SIDE) BYNEA
Attachments: file_1.pdf

Dear Sir/Madam


It is proposed to revoke/reduce the existing Prohibition of Waiting at Yspitty Road with its junction with Ffordd Y Gamlas by approx 5 metres to aid parking as illustrated on the attached scale plan. I would be grateful to receive any comments you may have.

Yn Gywir/Regards

Mrs H Anne Thomas
Technegydd Rheolaeth Traffic/Traffic Management Technician
Adran Yr Amgylchedd - Environment Department
Ebost/Email: HAThomas@Sirgar.gov.uk / HAThomas@Carmarthenshire.gov.uk
Rhif ffon/Telephone Number 01267 228253

Mae croeso i chi gysylltu â mi yn Gymraeg neu Saesneg
You are welcome to contact me in Welsh or English

LLANELLI RURAL COMMUNITY COUNCIL	
DATE	- 1 NOV 2016
FILE REF.	
PASSED TO	P&L

 Ystyriwch yr amgylchedd –
 oes angen argraffu'r e-bost hwn mewn gwirionedd?



Please consider the environment –
 do you really need to print this email?

Helen Thomas

From: Cllr. Deryk Cundy <DCundy@carmarthenshire.gov.uk>
Sent: 31 October 2016 09:58
To: H Anne Thomas; Christian.newman@wales.nhs.uk;
trafficorderswestandwales@fta.co.uk; midlands-western@rha.uk.net;
control@mawwfire.gov.uk; s.cole@mawwfire.gov.uk; thomas.sharville@dyfed-
powys.pnn.police.uk; w.m.thomas@btinternet.com; enquiries;
alandaviescoaches@gmail.com; alun.phillips@1stchoiceltd.co.uk;
coachhire@gwynneprice.co.uk; owen.williams@firstgroup.com
Cc: Allison Roberts
Subject: RE: REVOCATION OF EXISTING PROHIBITION OF WAITING AT SYPITTY ROAD
(SOUTH SIDE) BYNEA

Hi Anne

That is fine

Kind Regards - Deryk

From: H Anne Thomas
Sent: 31 October 2016 09:18
To: Christian.newman@wales.nhs.uk; trafficorderswestandwales@fta.co.uk; midlands-western@rha.uk.net;
control@mawwfire.gov.uk; s.cole@mawwfire.gov.uk; thomas.sharville@dyfed-powys.pnn.police.uk;
w.m.thomas@btinternet.com; enquiries@llanelli-rural.gov.uk; alandaviescoaches@gmail.com;
alun.phillips@1stchoiceltd.co.uk; coachhire@gwynneprice.co.uk; owen.williams@firstgroup.com
Cc: Cllr. Deryk Cundy; Allison Roberts
Subject: REVOCATION OF EXISTING PROHIBITION OF WAITING AT SYPITTY ROAD (SOUTH SIDE) BYNEA

Dear Sir/Madam


It is proposed to revoke/reduce the existing Prohibition of Waiting at Yspitty Road with its junction with Ffordd Y Gamlas by approx 5 metres to aid parking as illustrated on the attached scale plan. I would be grateful to receive any comments you may have.

<< File: file_1.pdf >>

Yn Gywir/Regards

Mrs H Anne Thomas
Technegydd Rheolaeth Traffic/Traffic Management Technician
Adran Yr Amgylchedd - Environment Department
Ebost/Email: HAThomas@Sirgar.gov.uk / HAThomas@Carmarthenshire.gov.uk
Rhif ffon/Telephone Number 01267 228253

Mae croeso i chi gysylltu â mi yn Gymraeg neu Saesneg << OLE Object: Picture (Device Independent Bitmap) >>
You are welcome to contact me in Welsh or English

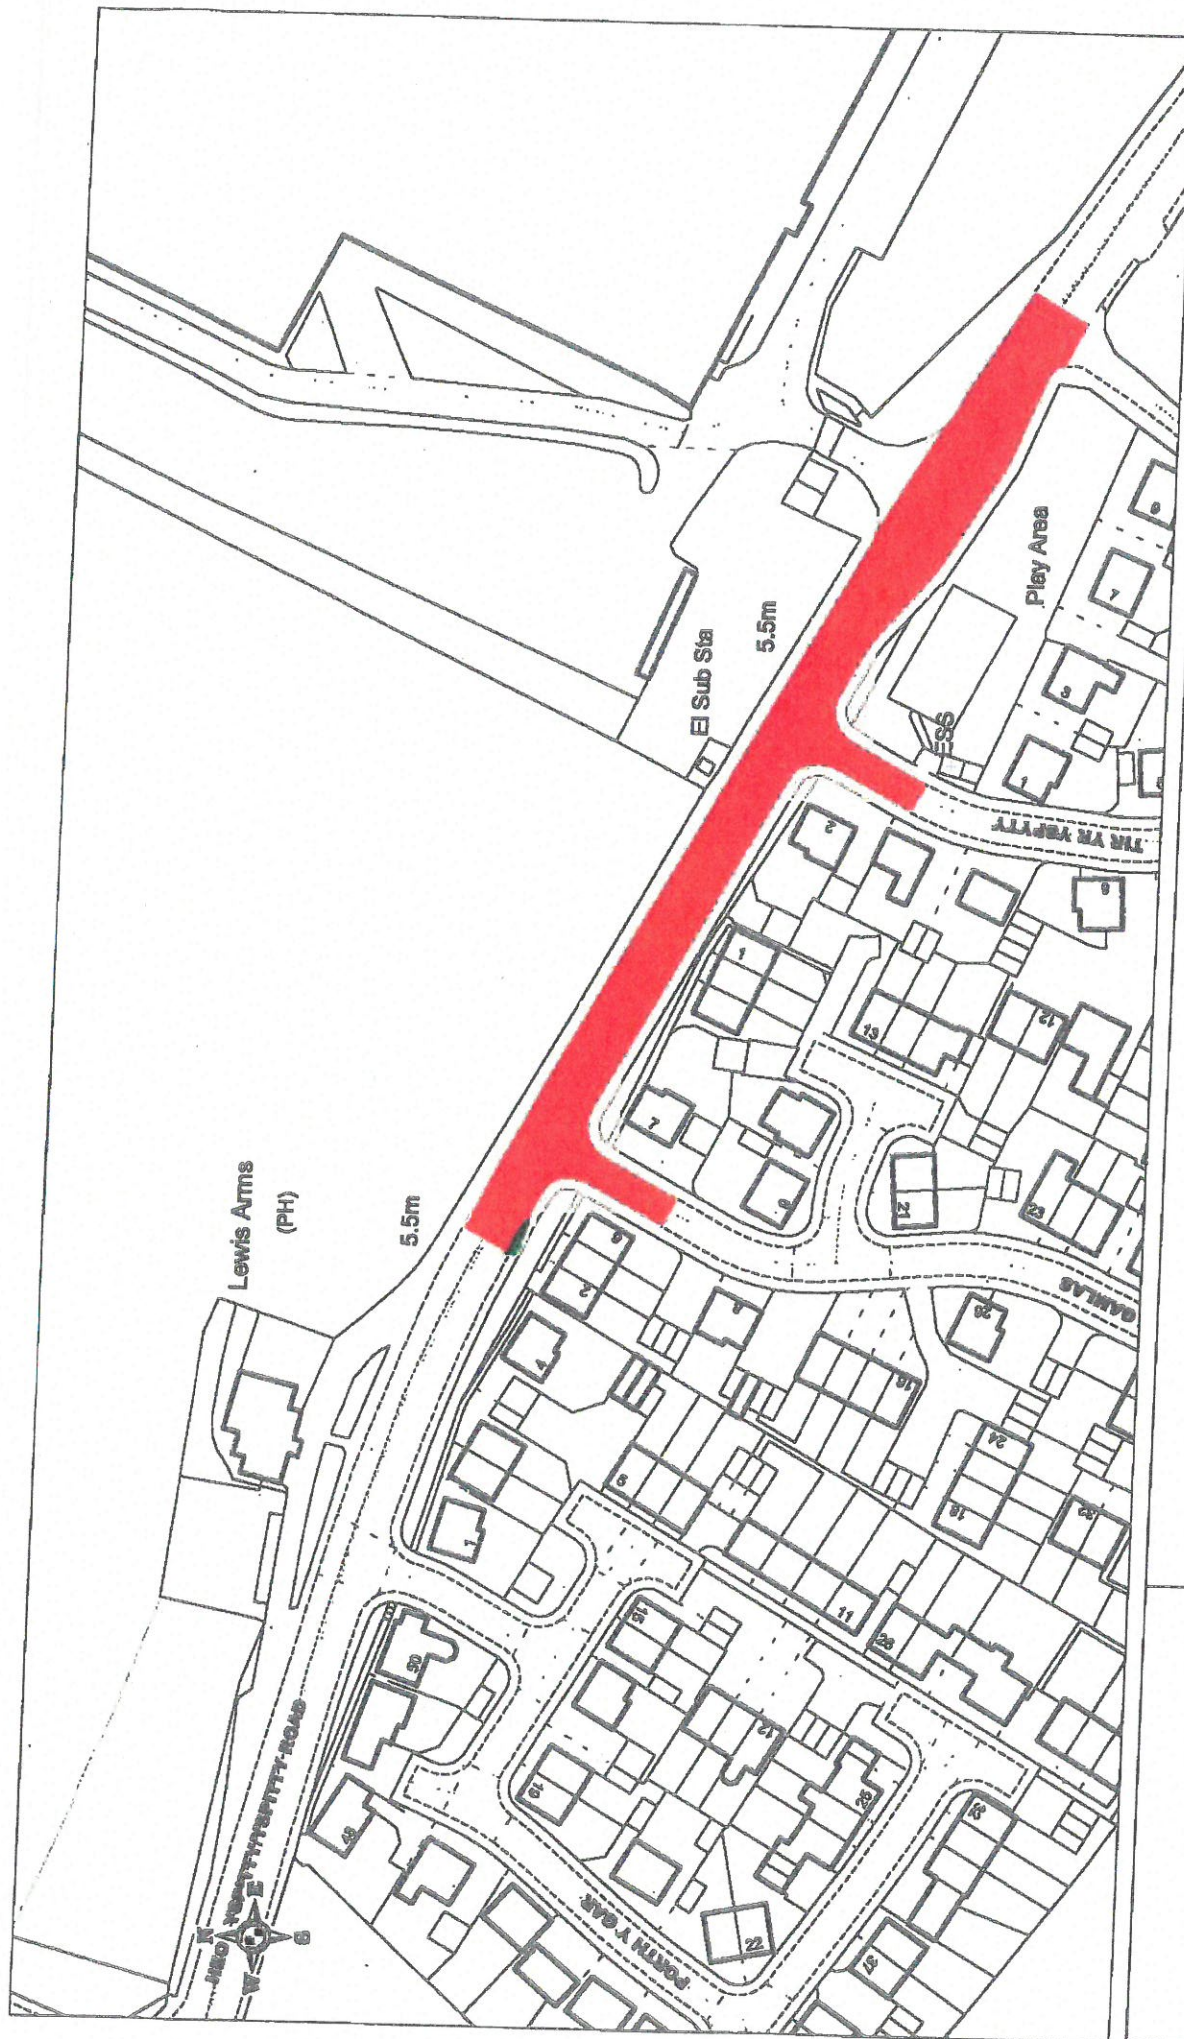

© Hysfoddi y Goron a hysfoddi mapiau 2013 Arddal
 Orderns 100022377 © Crown copyright and database rights
 2013 Ordnance Survey 100022377
 Carmarthenshire County Council
 Licence No. 100022377

REVOCAION OF EXISTING PROHIBITION OF WAITING RESTRICTION AT YSPITTY
 ROAD (SOUTH SIDE) BYNEA



SCALE

1 : 1250

DATE

23/03/2016

DRAWING No.

DRAWN BY

Page
1 of 1

Helen Thomas

From: Meleri Griffiths <MelGriffiths@carmarthenshire.gov.uk>
Sent: 15 November 2016 12:47
To: enquiries
Subject: TEMPORARY ROAD CLOSURE – W5263 PENY-Y-FAI LANE, LLANELLI - Welsh Translation To Follow
Attachments: img910.pdf

TF/14/(T)/MG
Griffiths
(01267) 228243

Mrs Meleri

Dear Sir/Madam,

RE : TEMPORARY ROAD CLOSURE – W5263 PENY-Y-FAI LANE, LLANELLI

A request has been received for the temporary closure of the W5263 Pen Y Fai Lane, Llanelli from its junction with the B4308 for a total distance of $\frac{3}{4}$ mile in a northerly direction.


The closure is necessary for Carmarthenshire County Council to carry out drainage works from Monday 12th December, 2016 for a period of 5 days.

The alternative route for north bound traffic will be to proceed in a south-easterly direction along the W5263 Pen-y-Fai Lane to its junction with the B4308. At the junction, turn left and continue in a south-easterly direction along the B4308 to its junction with the B4309. At the junction, turn left and continue in a north-easterly to north-westerly direction along the B4309 to its junction with the W5263 Pen-y-Fai Lane. At the junction, turn left and continue in a southerly direction to return to a point north of the closure. Vice Versa for south bound traffic.

I enclose a plan (N.T.S.) illustrating the length of road to be closed and alternative route and would be grateful to receive any views you have on the matter.

Yours faithfully/sincerely

S. Pilliner
Head of Transport and Engineering
Enc.

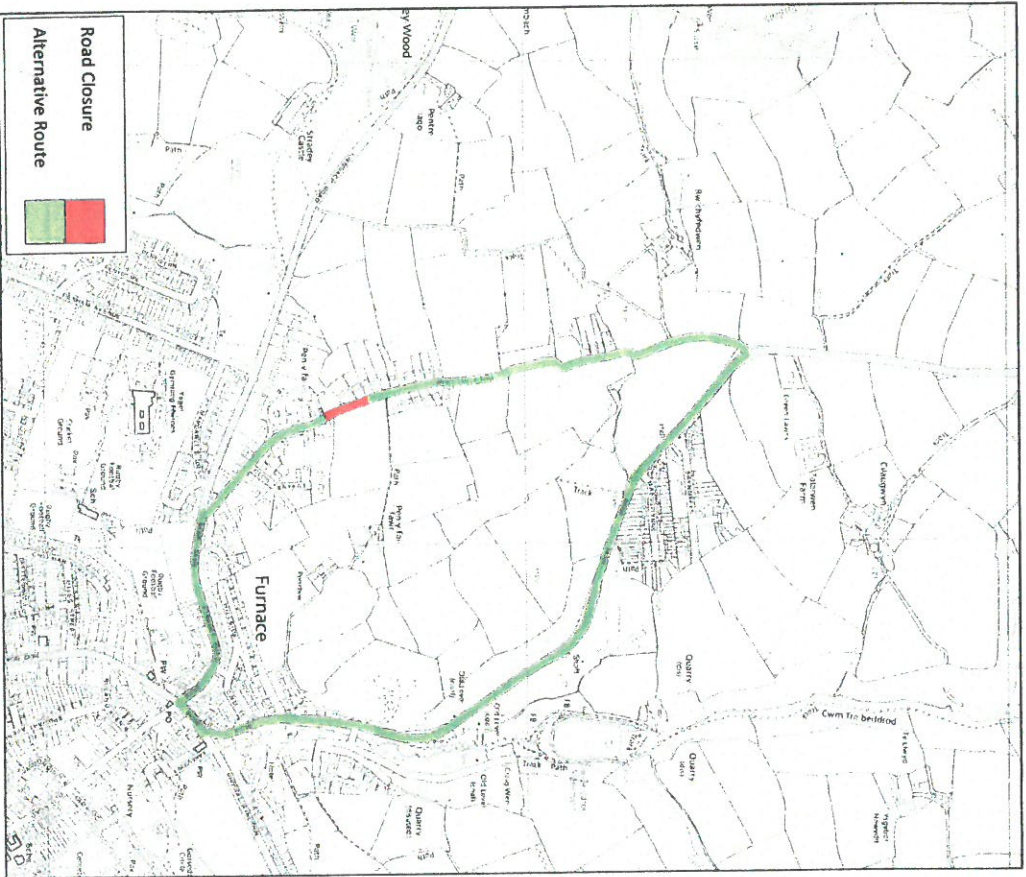

Graddfa
 Scale
 1:10000

Canol y Map
 Map Centre
 [249786.5, 201968.5]

Dyddiad
 Date
 14/1/2016

Helen Thomas

From: Meleri Griffiths <MelGriffiths@carmarthenshire.gov.uk>
Sent: 01 November 2016 13:35
To: 'Thomas.sharville@dyfed-powys.pnn.police.uk'; Cllr. Giles Morgan; EED StreetCare; EED Public Transport; K Joy Davies; Press Office
Cc: Allison Roberts; Darren King; enquiries; Huw Crow
Subject: TEMPORARY ROAD CLOSURE – HEOL NANT, SWISS VALLEY
Attachments: img517.pdf

TF/14/(T&E)

Mrs Meleri Griffiths
01267 228243

Dear Sir/Councillor,

RE: TEMPORARY ROAD CLOSURE – HEOL NANT, SWISS VALLEY

A request has been received for the temporary road closure of part of Heol Nant, Swiss Valley from its junction with Heol Beili Glas for a total distance of 75 metres in an easterly direction.

The closure is necessary to ensure public safety whilst the switching on of the Christmas Lights takes place between 18:00 hours to 19:00 hours Thursday 24th November, 2016.

The alternative route for west bound traffic will be to proceed in a south-easterly direction along Heol Nant to its junction with Lon Yr Eglwys. At the junction, turn right and continue in a south-westerly direction along Lon Yr Eglwys to its junction with Tegfynydd. At the junction, turn right and continue in a north-westerly direction along Tegfynydd to its junction with Llandry. At the junction, turn right and continue in a north-easterly direction along Llandry and Heol Beili Glas to return to a point west of the closure. Vice Versa for east bound traffic.

I enclose a 1:1250 scale plan illustrating the length of road to be closed and alternative route and would be grateful to receive any views you may have.

Yours faithfully,

S. Pilliner
Head of Transport and Engineering


LLANELLI RURAL COMMUNITY COUNCIL	
DATE - 2 NOV 2016	
FILE REF.	
PASSED TO	P&L

Copies to Area Manager East
 Mr Cliff Cleaton Streetworks
 Applicant: Swiss Valley Residents Association
 Cllr. Giles Morgan – 01554 754442
 Mr Meirion Jones – Transportation (re: buses)
 Miss. Joy Davies – Parking Services

Meleri Griffiths

Technegydd Rheolaeth Traffig/Traffic Management Technician

 Parc Myrddin, Waun Dew, Caerfyrddin, SA31 1HQ

 01267 228243, Est/Ext: 5243

 01267 228342

 melgriffiths@sirgar.gov.uk



Ystyriwch yr amgylchedd –
oes angen argraffu'r e-bost hwn mewn gwirionedd?



Please consider the environment –
do you really need to print this email?

HEOL NANT, SWISS VALLEY



